




FIRST FLOOR PLAN
3196.00 SF

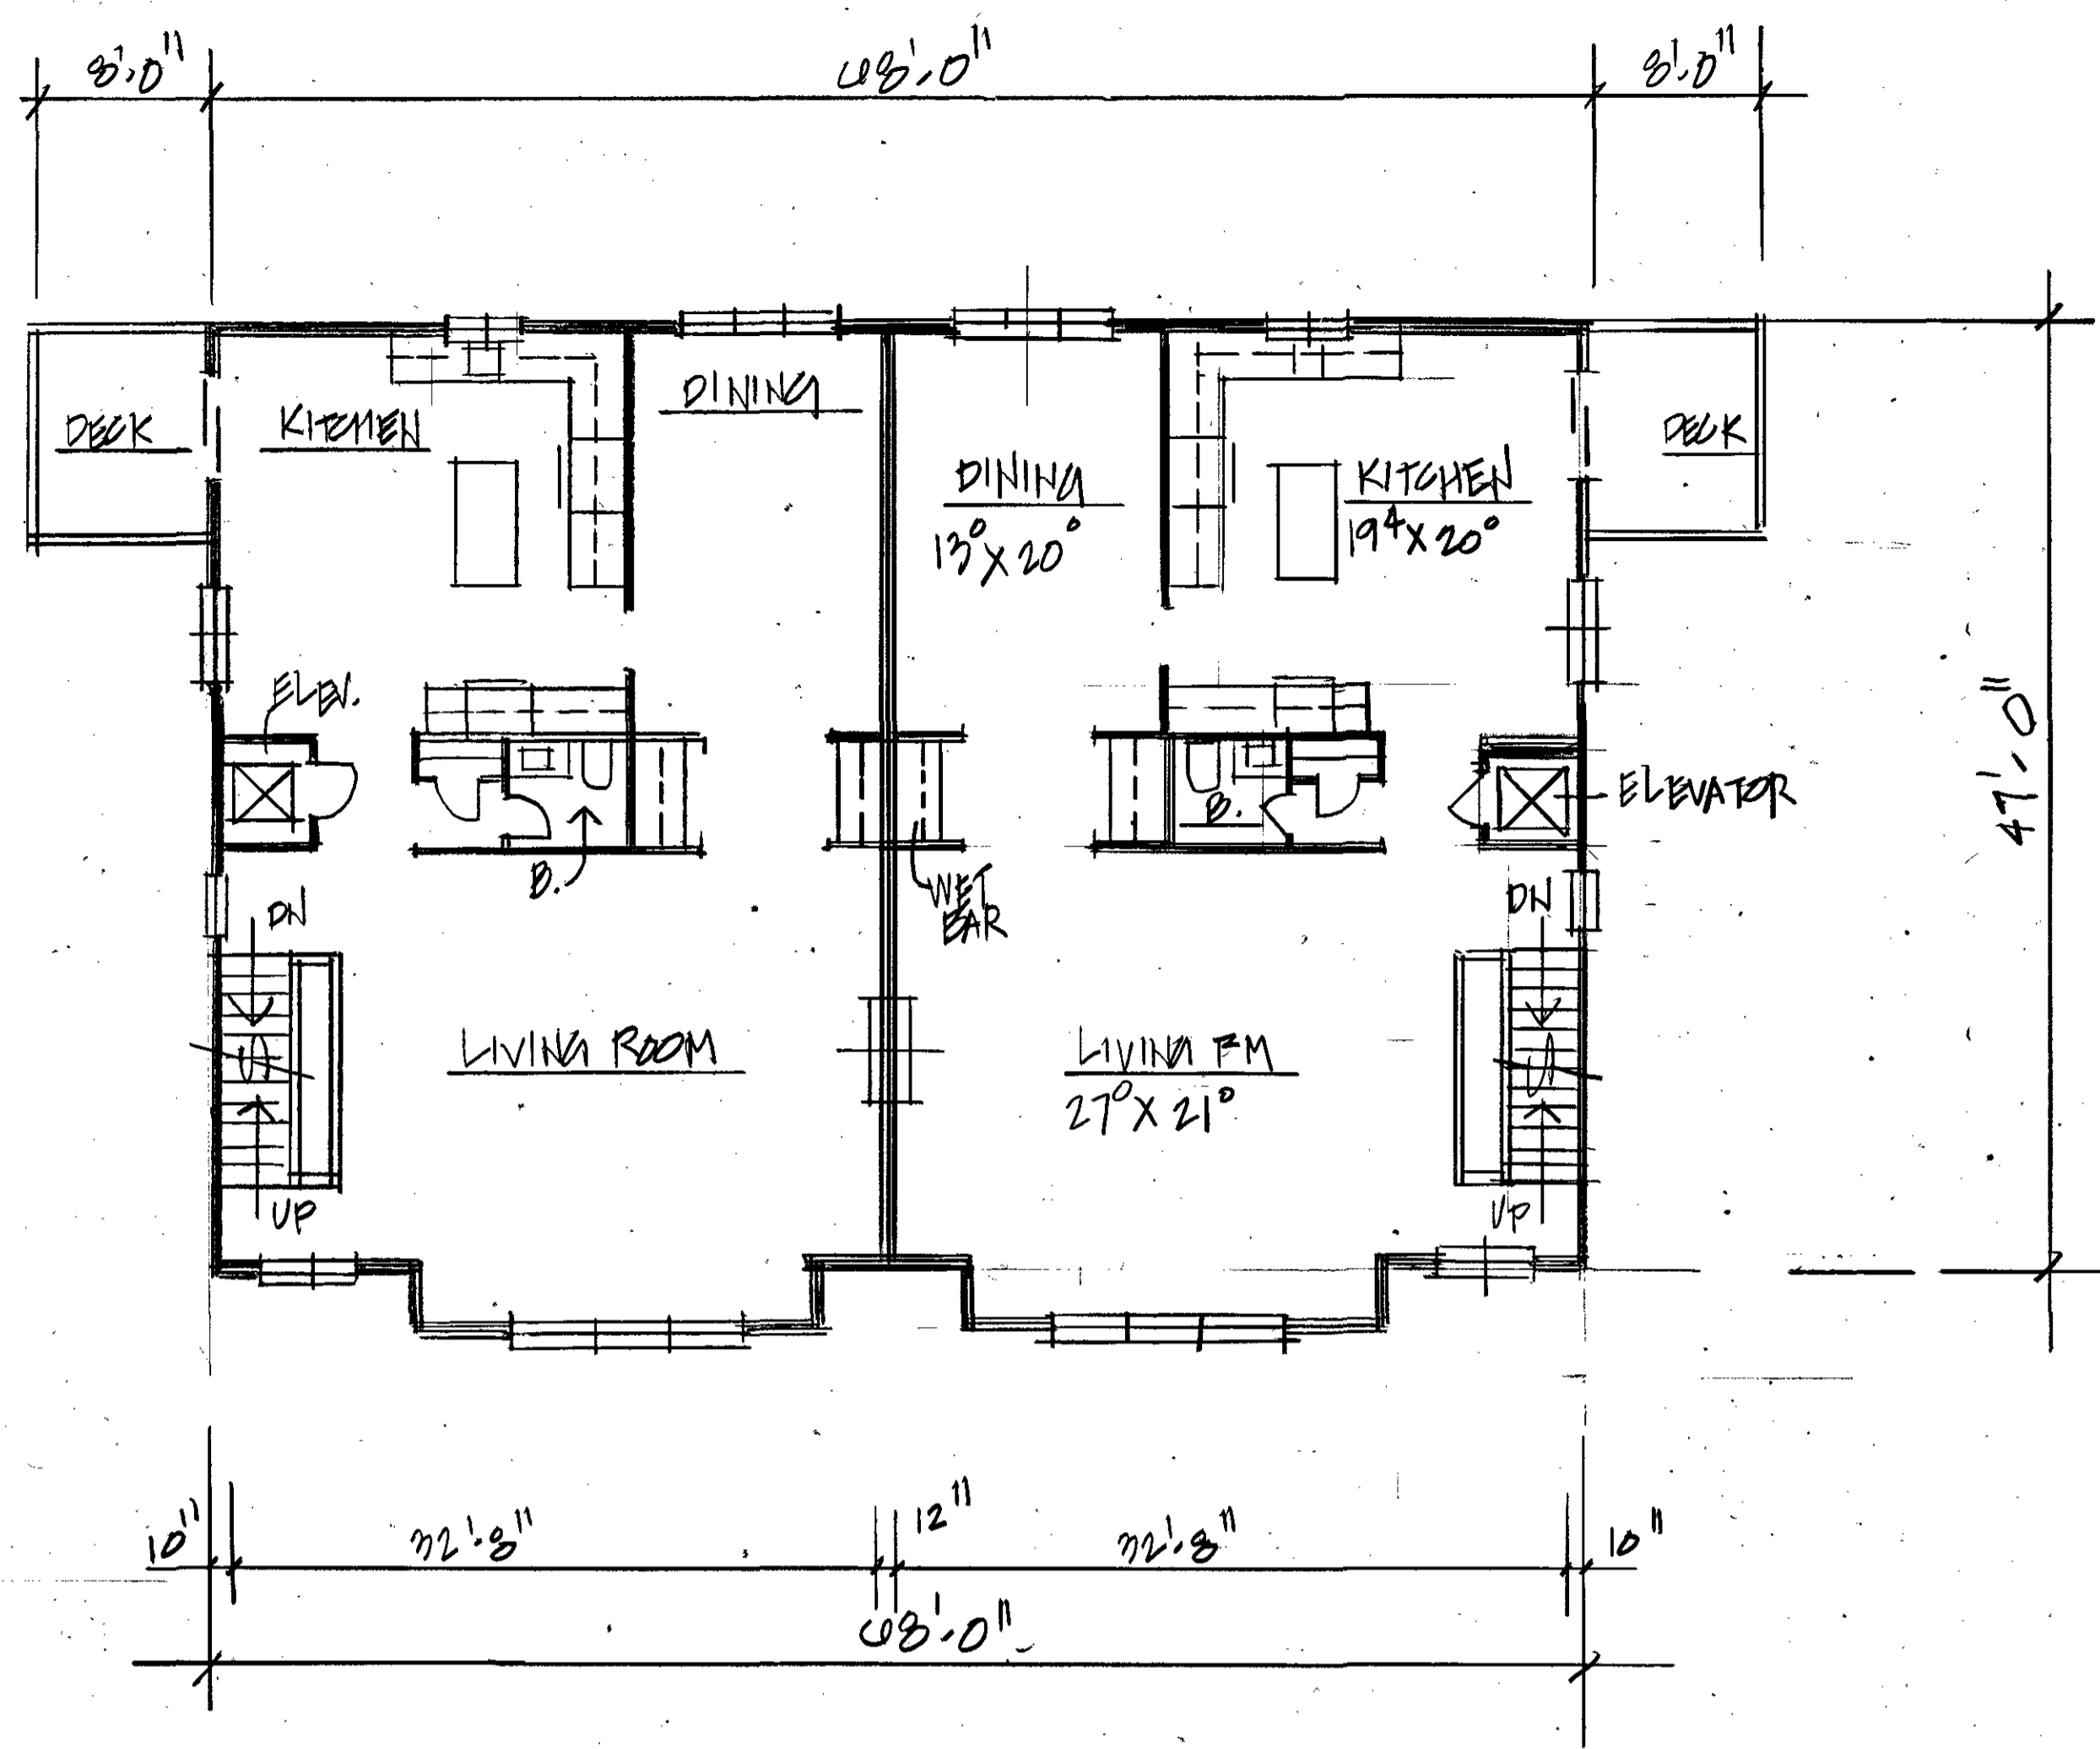

SECOND FLOOR PLAN
3212.0 SF

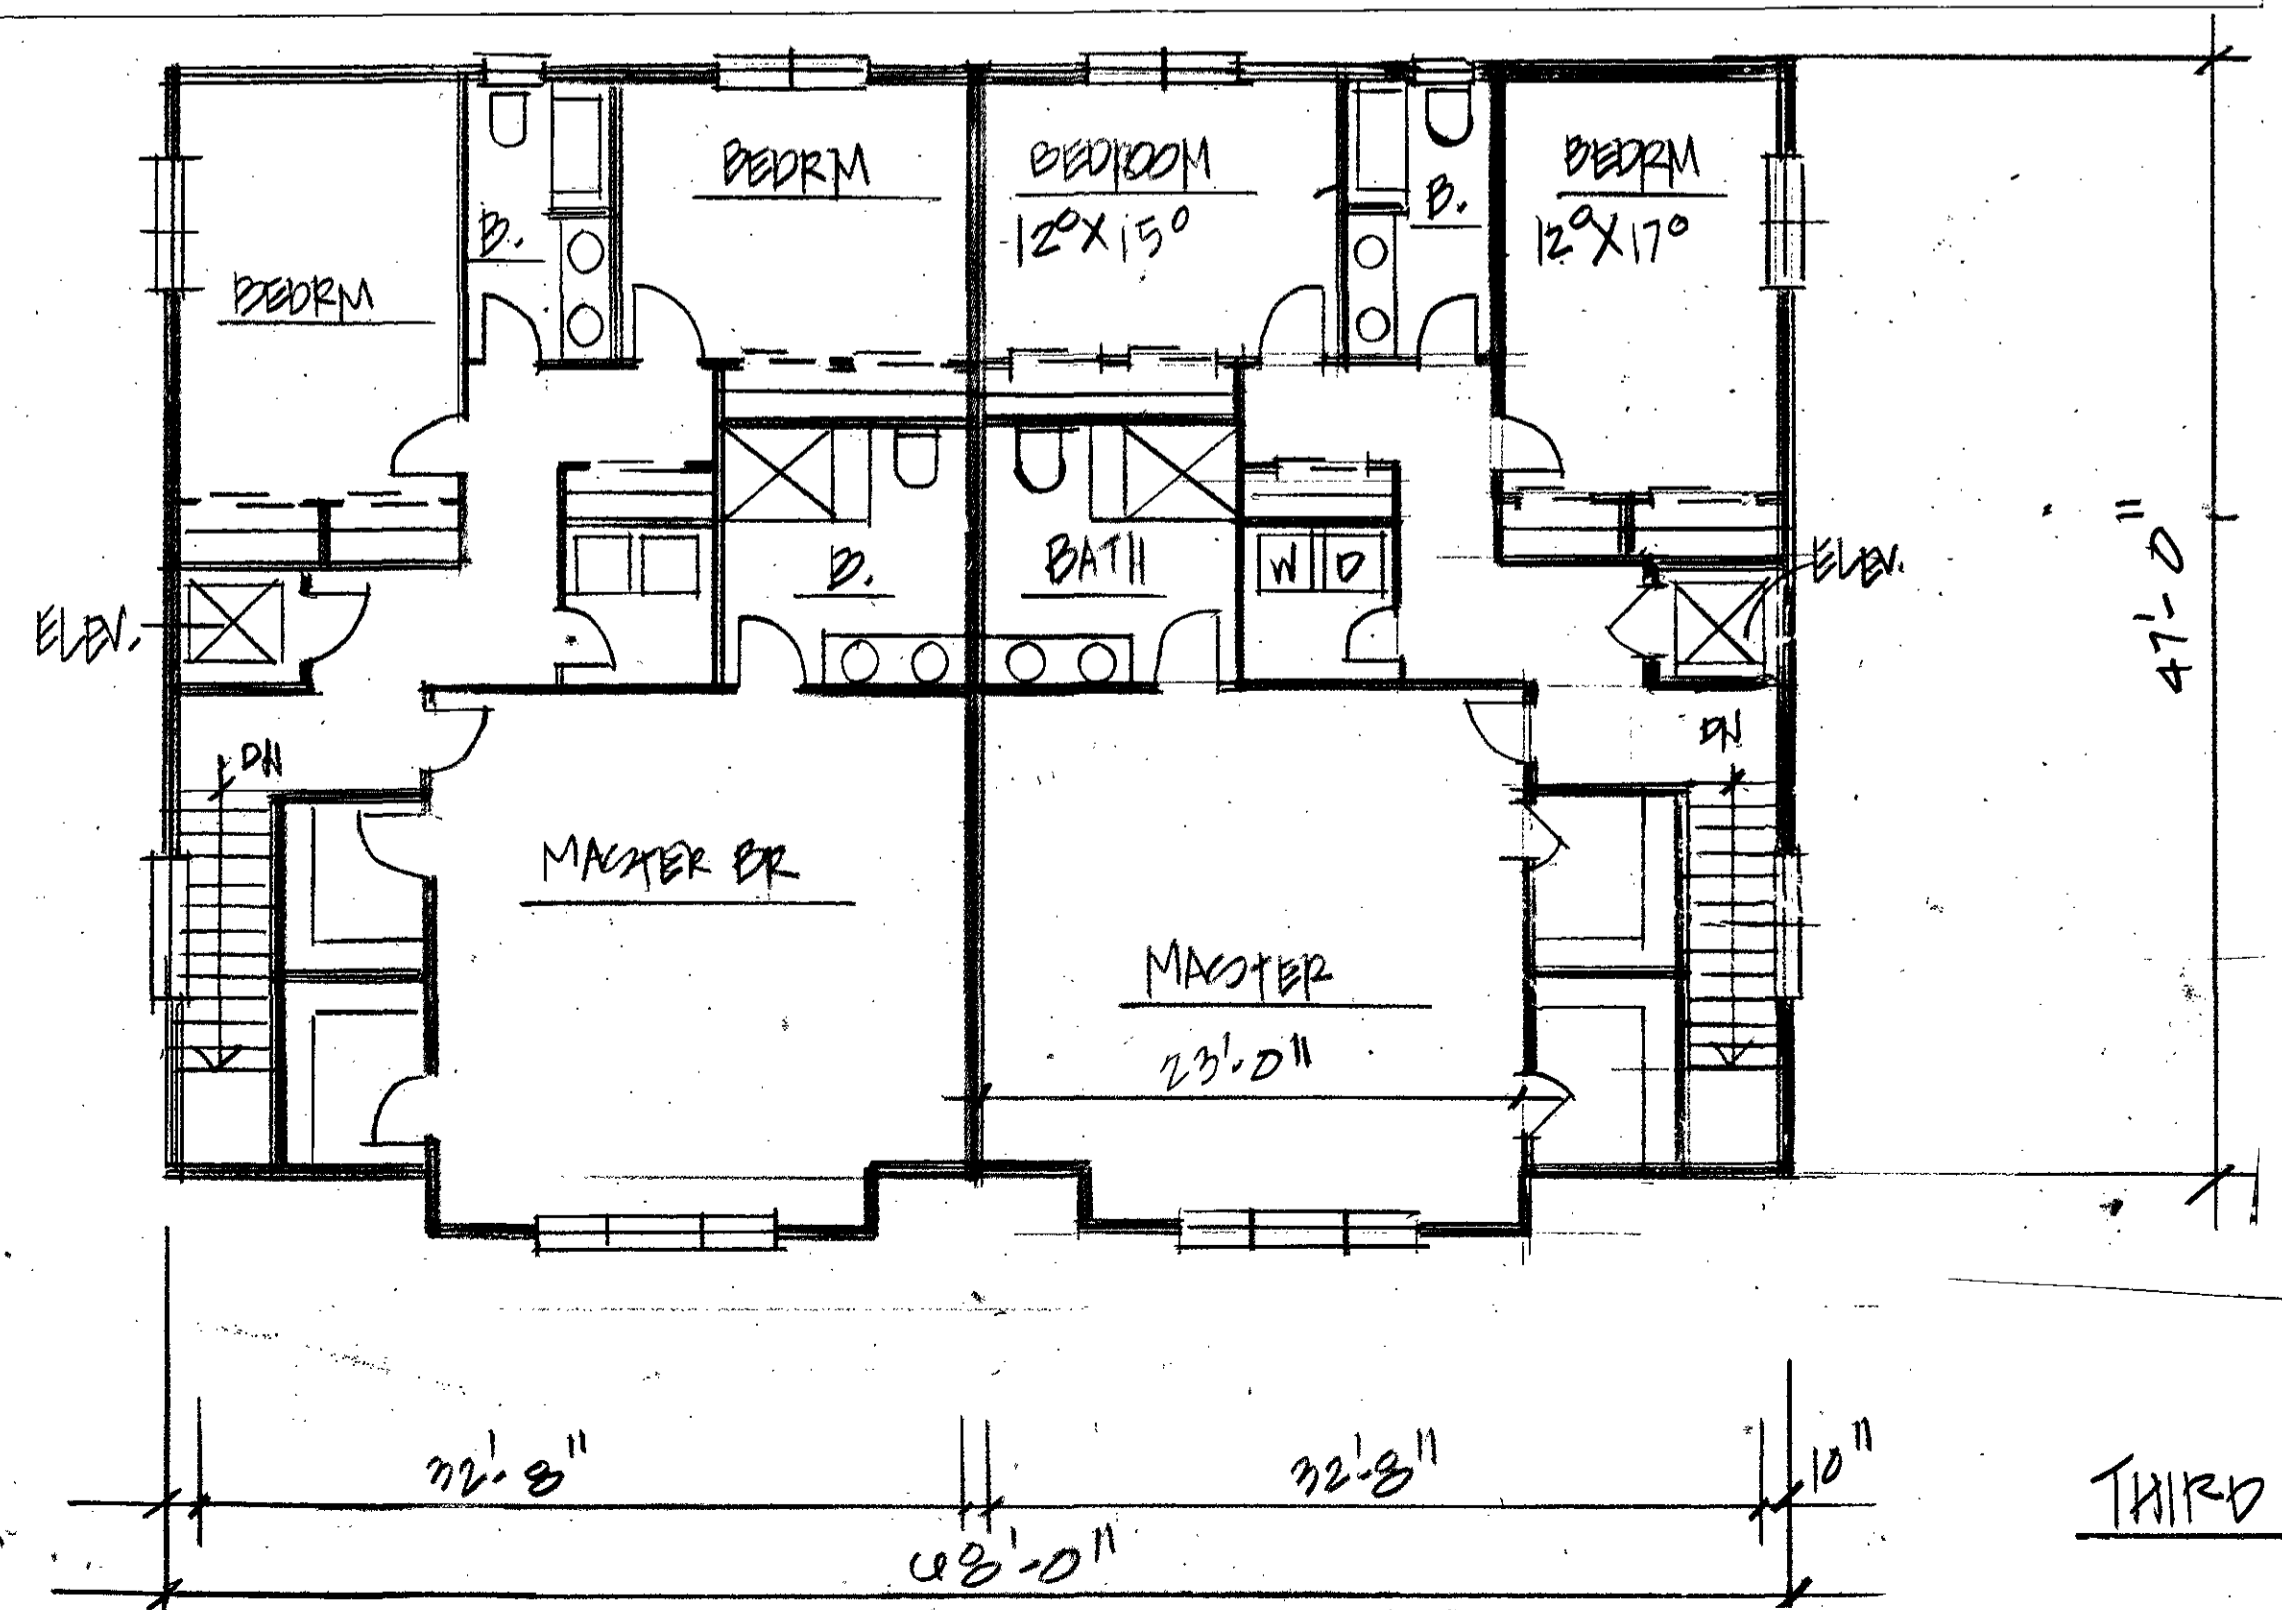

THIRD FLOOR PLAN
3212.0 SF

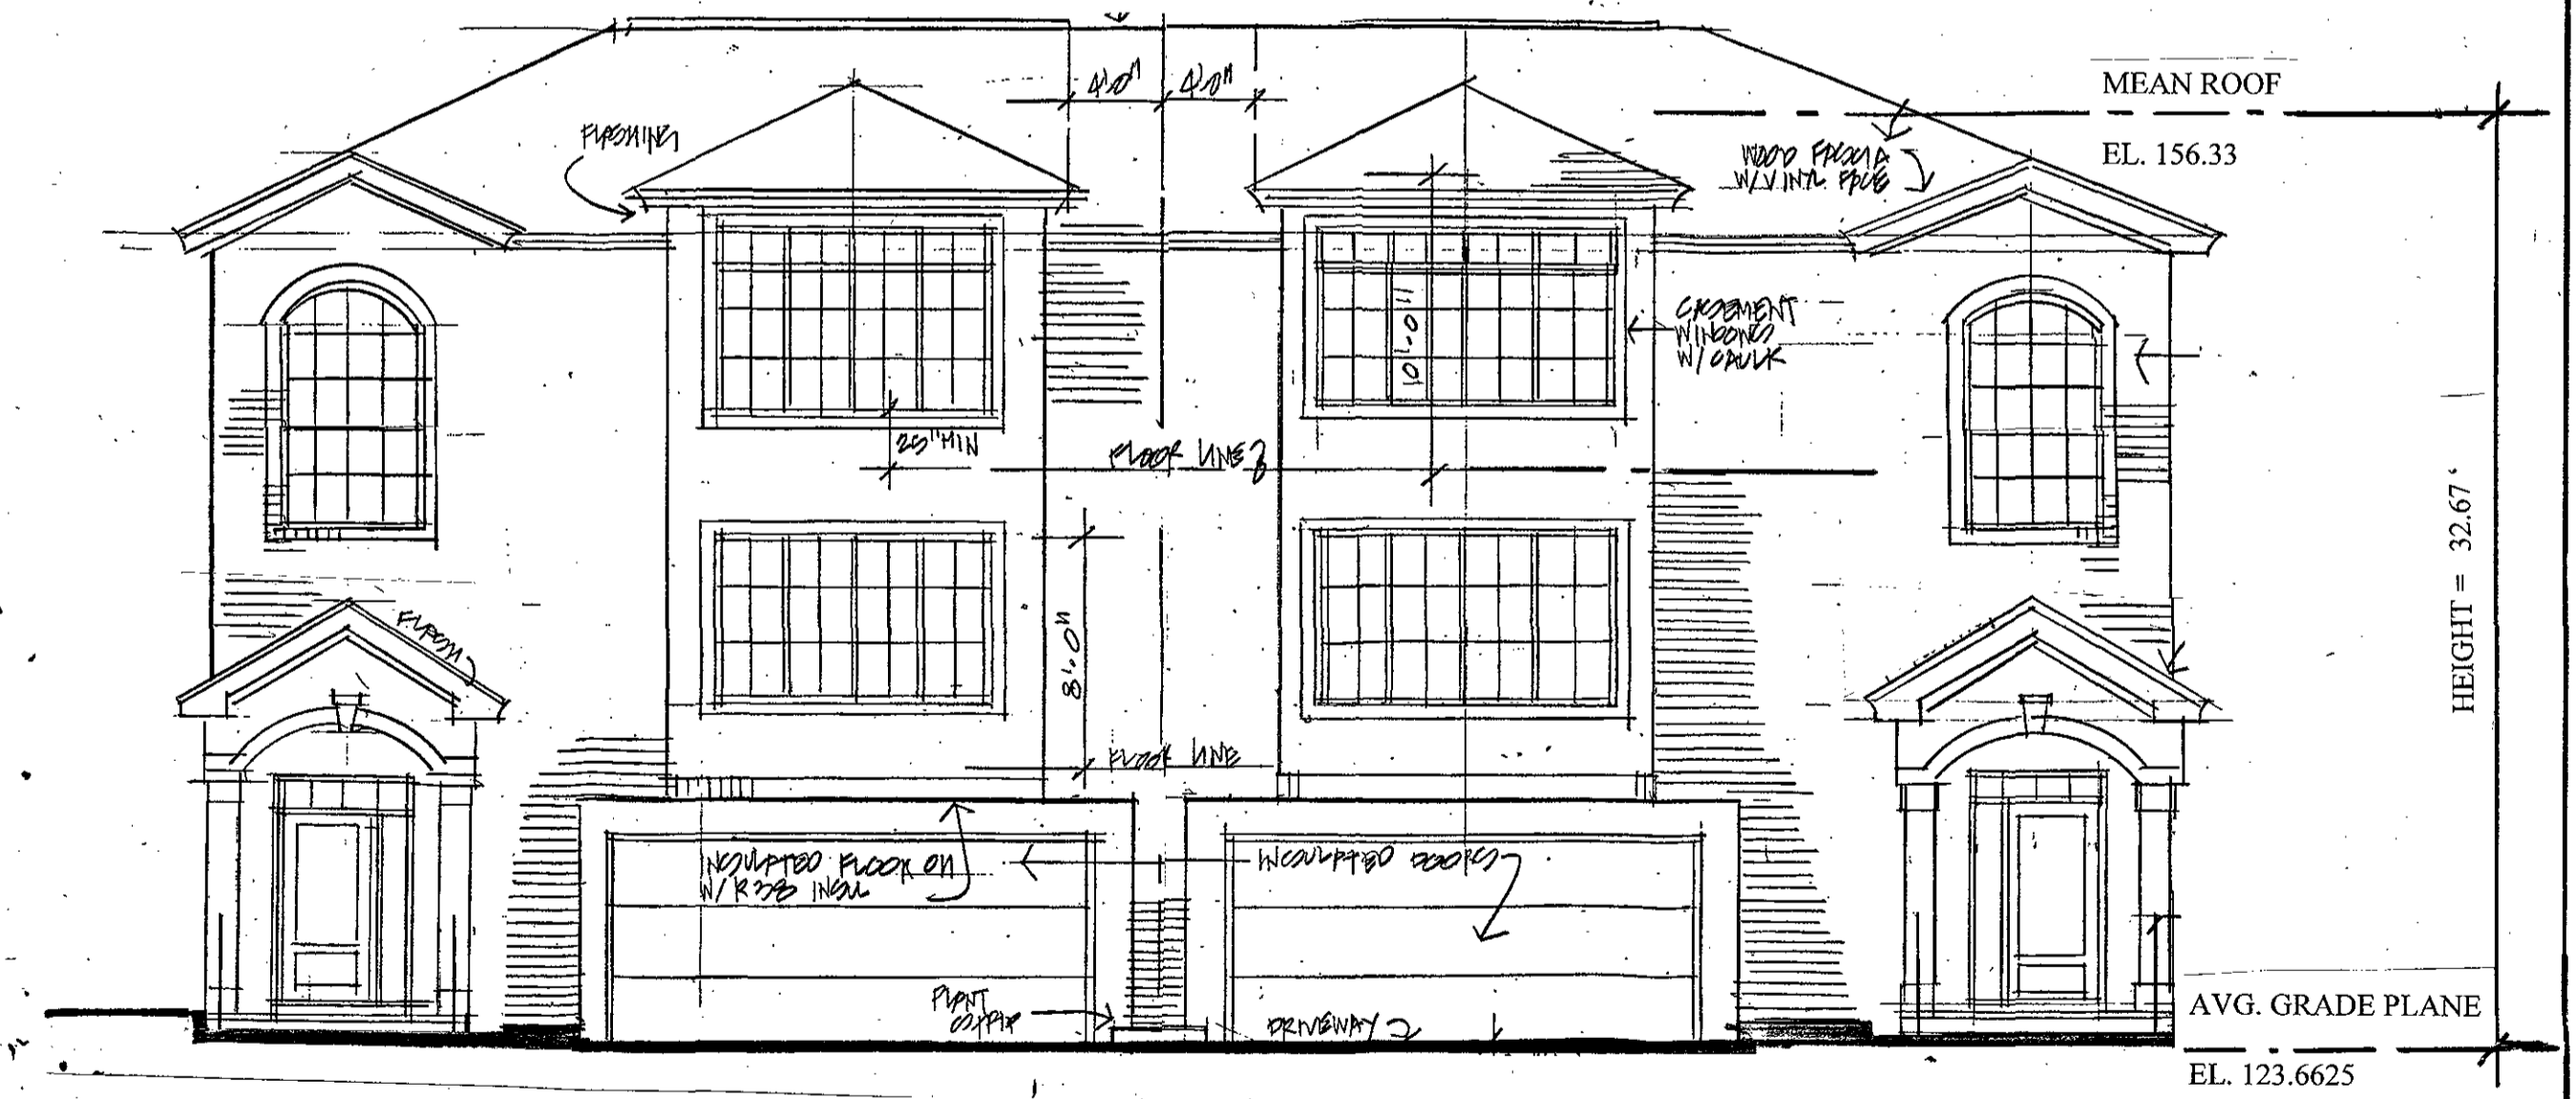

FRONT ELEVATION

JOSEPH M. DONATO, R.A. ARCHITECT N.J. LIC. NO. 12280 N.Y. LIC. NO. 029378			FLOOR PLANS		
PROPOSED 2 FAMILY DUPLEX 54 EAST OAKDALE AVENUE PALISADES PARK, N.J.					
		JOSEPH M. DONATO, A.I.A. ARCHITECT 14 ROUTE 4 WEST RIVEREDGE, NJ 07661 201-489-8800			
SCALE NOTED	DRWN. BY JD	PROJECT NO. 21-148		DRAWING NO. A-22	
DATE 4.20.21					2 OF 2