


BASEMENT FLOOR PLAN- UNIT-"A"
SCALE: 1/4" = 1'-0"

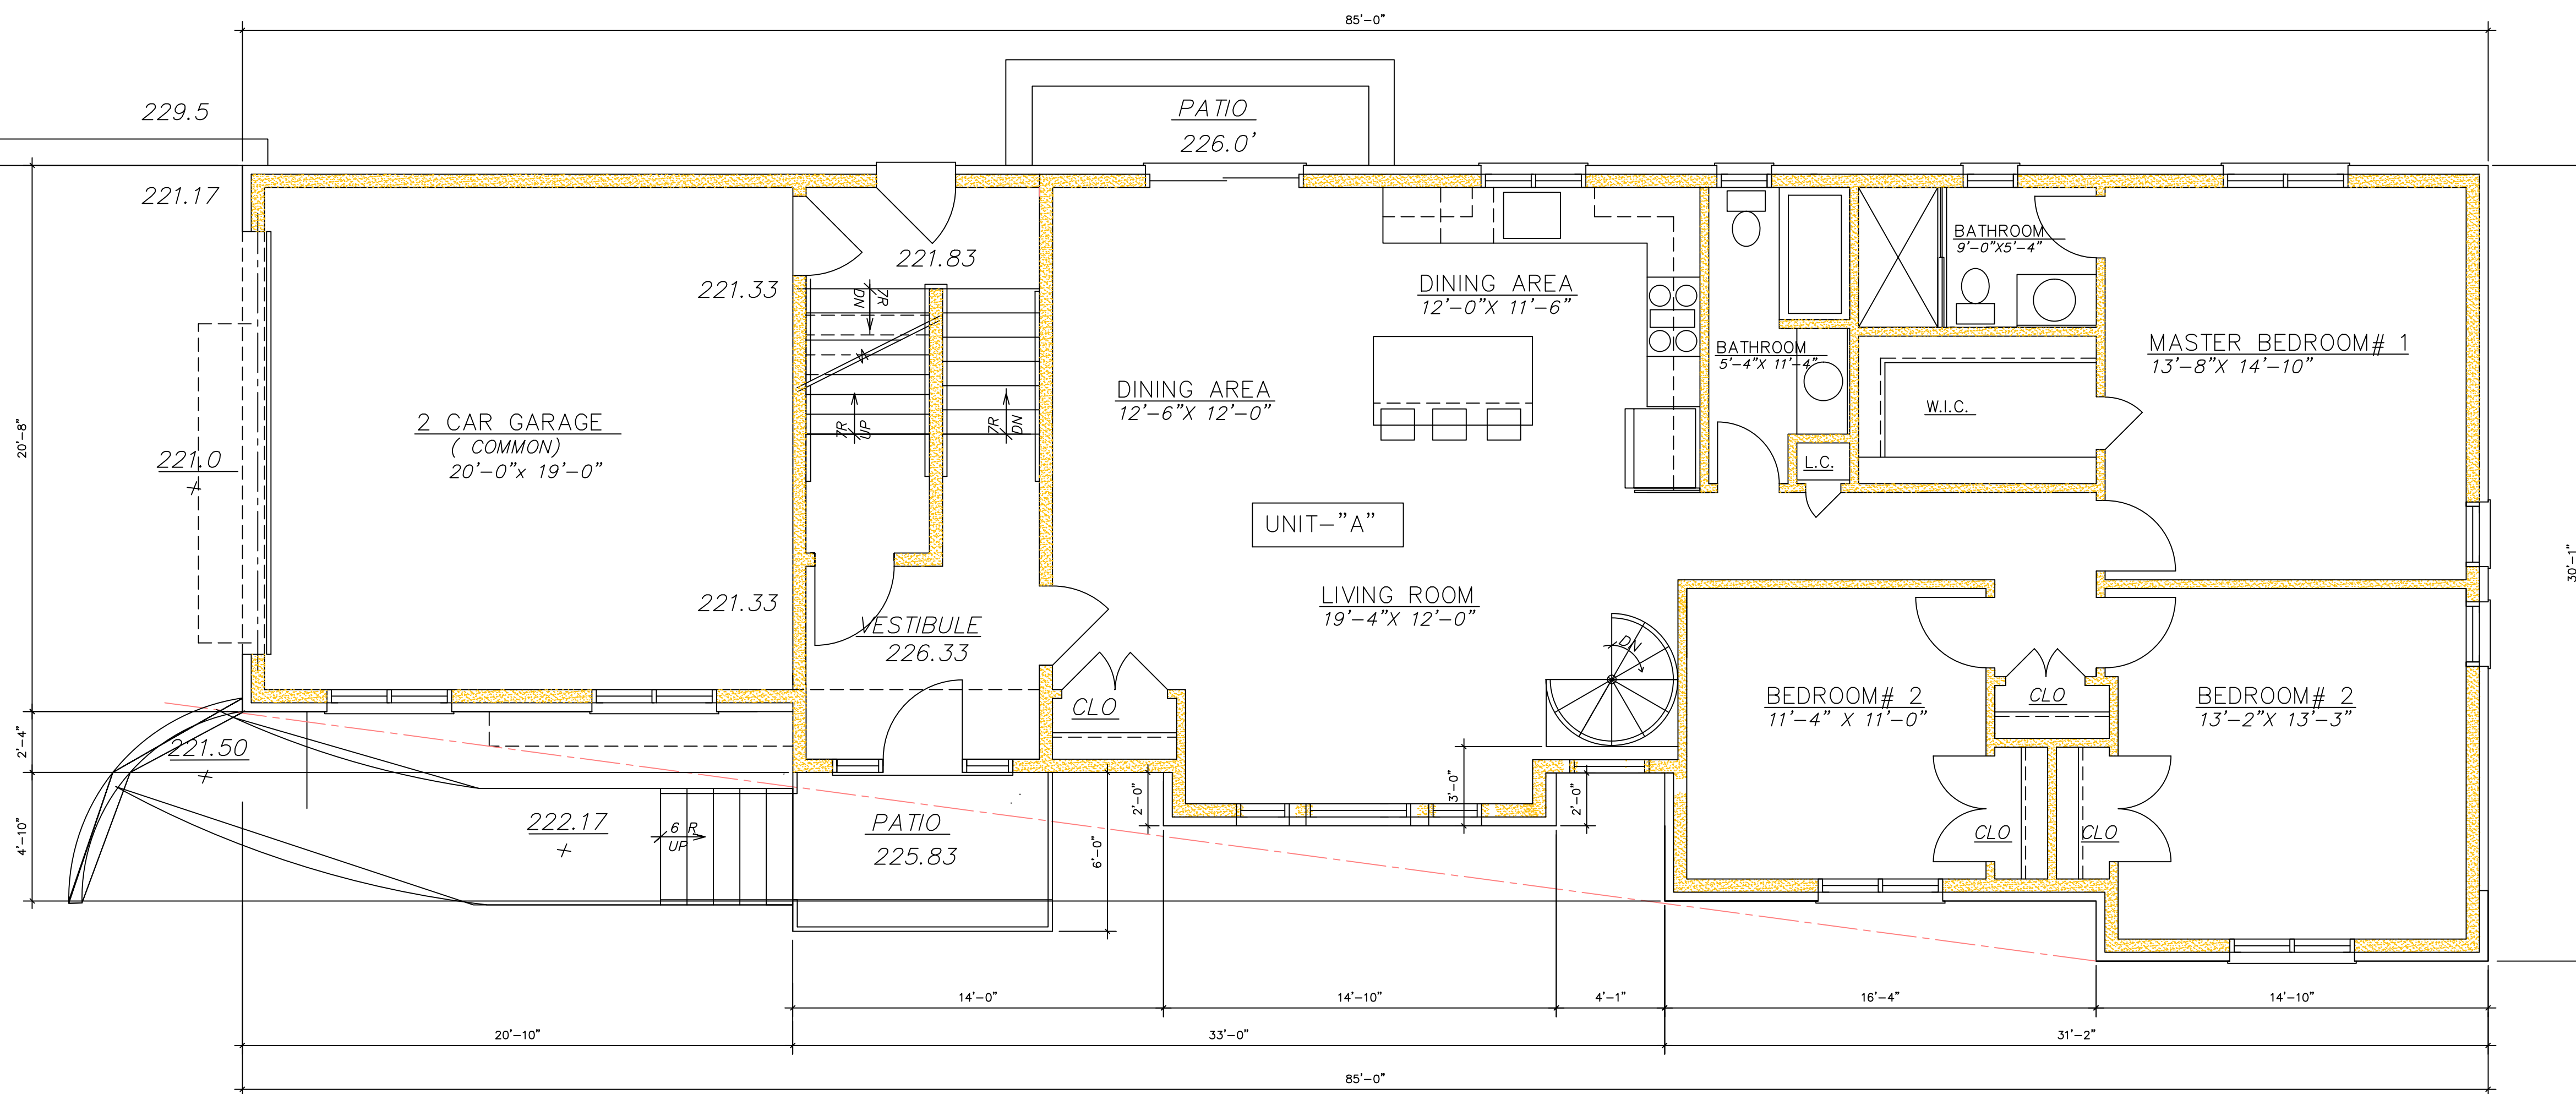

FIRST FLOOR PLAN- UNIT-"A"
SCALE: 1/4" = 1'-0"

REVISIONS	KEY	DATE	DESCRIPTION

**PROPOSED TWO FAMILY RESIDENCE
BERGEN BOULEVARD- PALISADES PARK, NJ.**

MARIOS LACHANARIS, ARCHITECT LLC
 1610 CENTER AVENUE - FORT LEE, N.J. 07024 TEL. # 201- 947- 4904
 E- mail: lachanarism@ yahoo.com FAX. # 201- 947- 2006

MARIOS LACHANARIS- NJ IA 12588,
 N.Y. 027649
 N.C.A.R.B. 47499

Marios Lachanaris
 SIGNATURE
 6-18-2020
 DATE

JOB NO.
 SHEET
 3 OF 4