


Second Floor Plan
1/8" = 1'-0"

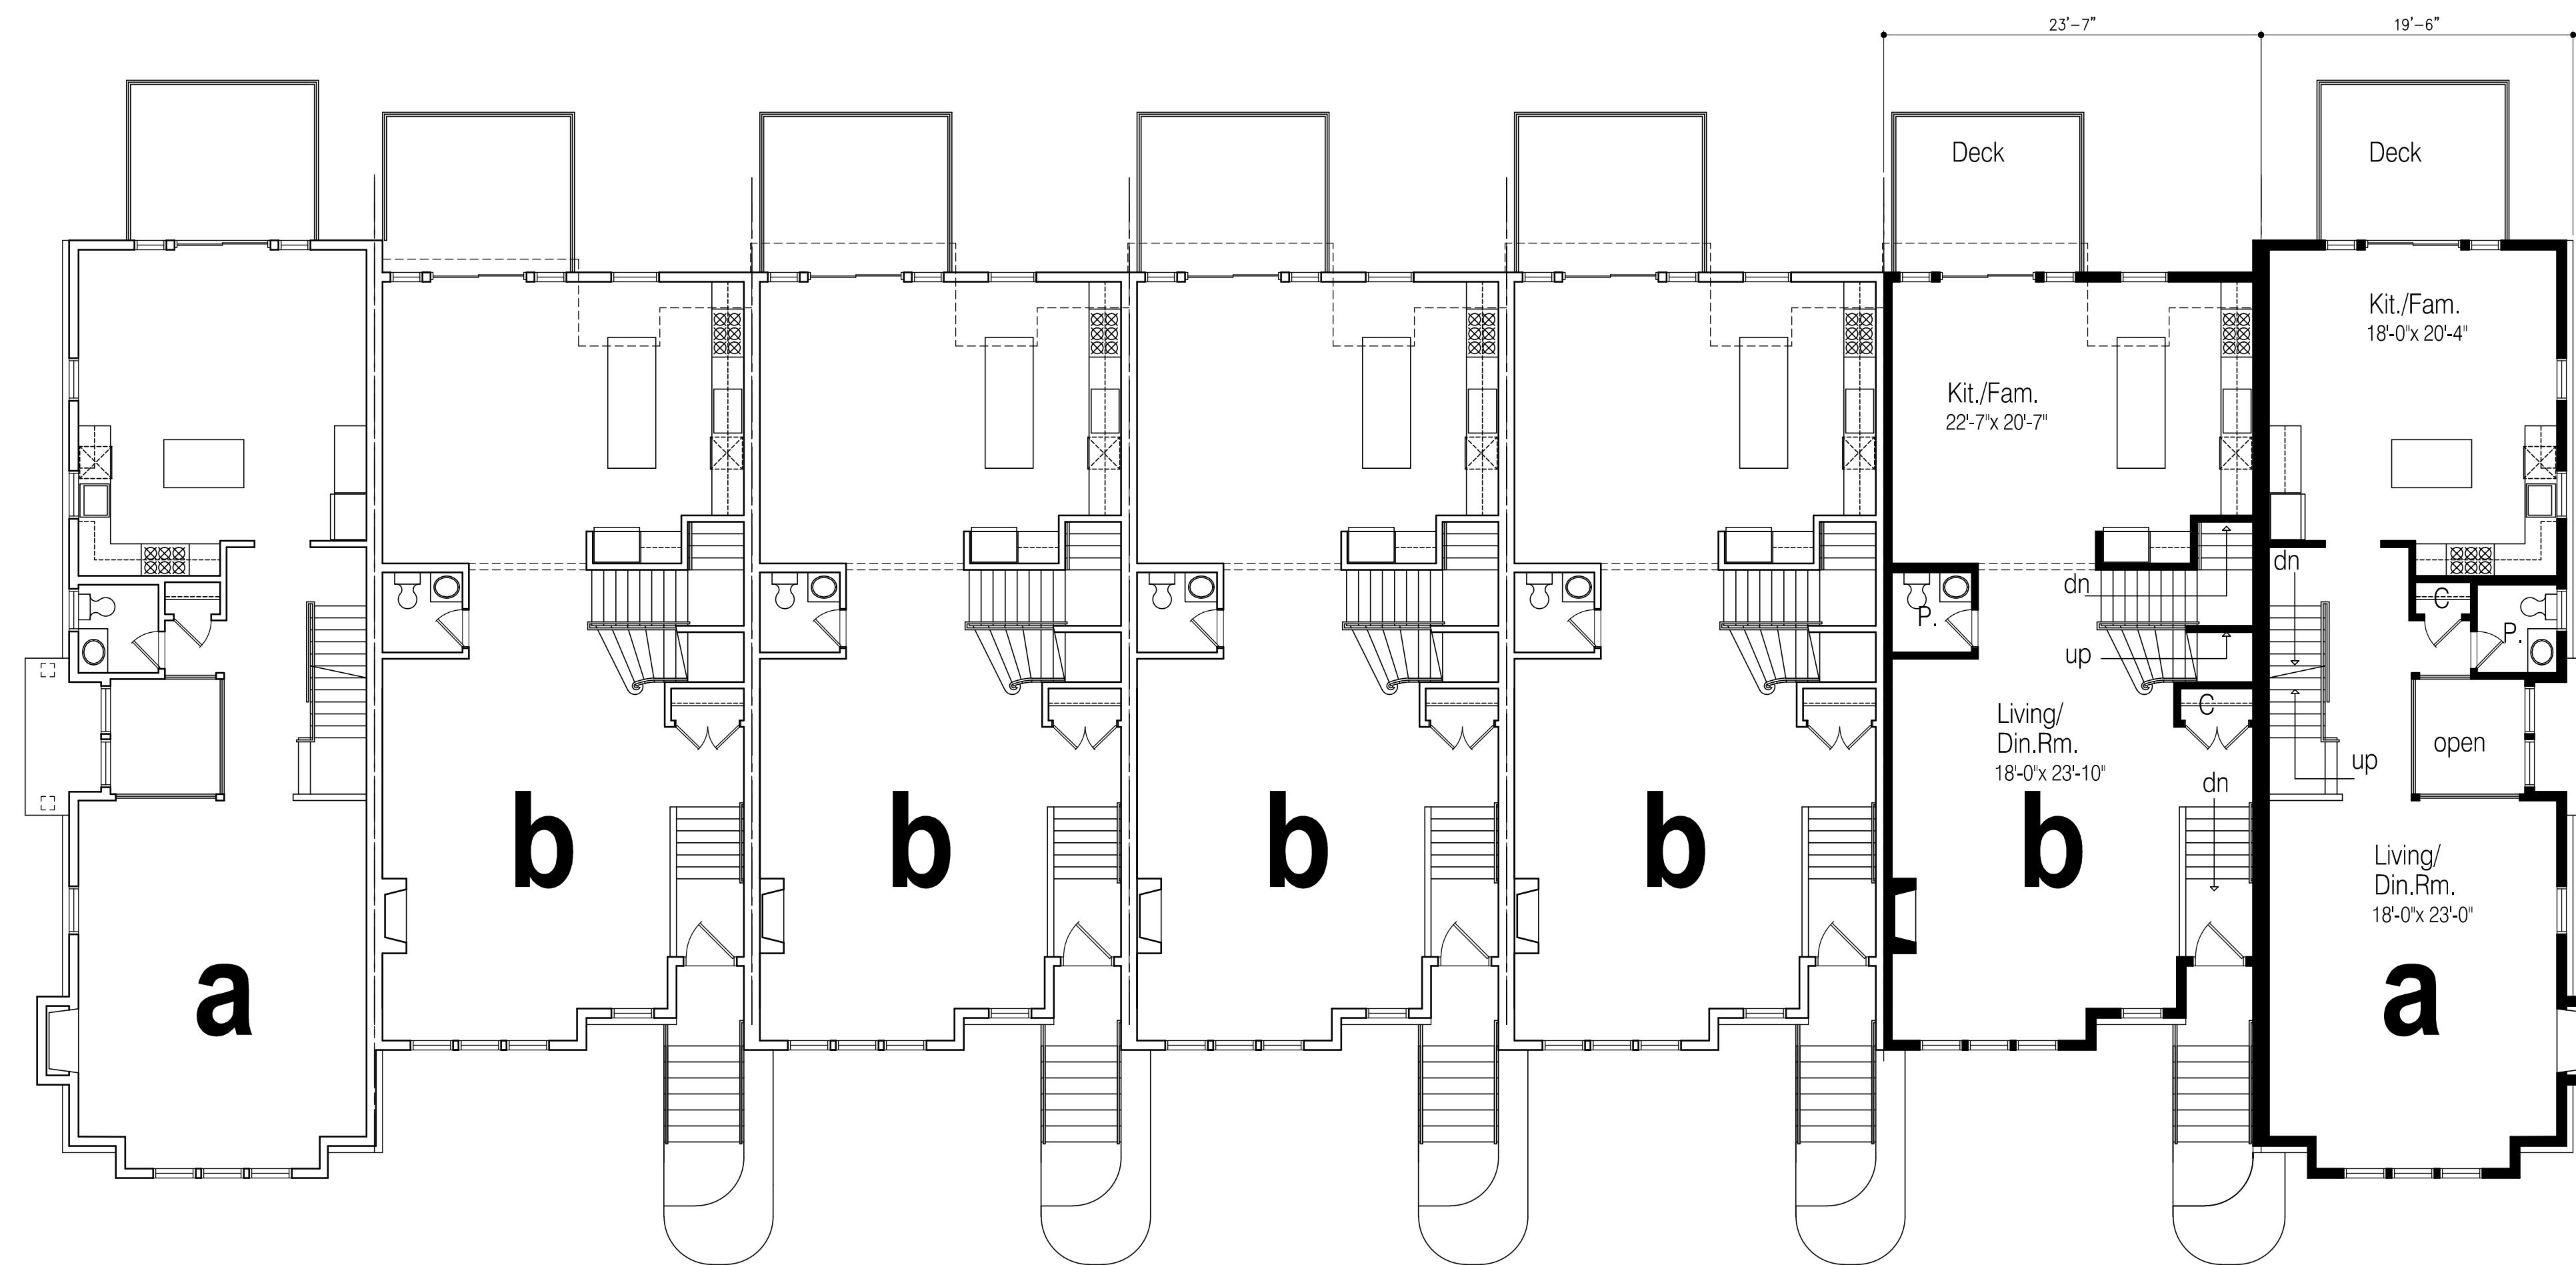

First Floor Plan
1/8" = 1'-0"

Proposed Townhomes

East Edsall Boulevard | Palisades Park, New Jersey

DEVELOPER:
V & R DEVELOPERS INC.

This drawing is the property of Virgona & Virgona Architects. Any unauthorized use or reproduction of this drawing without the written consent of the Architect will be prosecuted to the fullest extent allowed under all applicable copyright laws.


1 3/22/21 ELIMINATED BLDG. 1
REDUCED NO. OF UNITS

Revisions

Consultants

VIRGONA + VIRGONA
ARCHITECTS | PLANNERS

125 RIVER ROAD, SUITE 201 | EDGEWATER, NEW JERSEY 07020

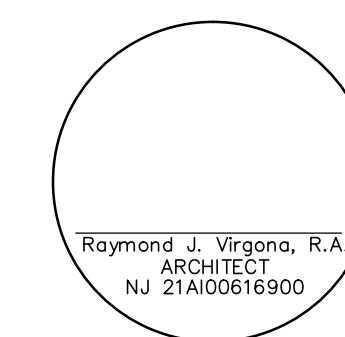

Dwn.	RJV	Contents
Chkd.		FLOOR PLANS
Date	NOVEMBER 22, 2020	Dwg No.
Scale	AS NOTED	
Job No.		