



Rear (North) Elevation - Building 1

1/8" = 1'-0"




Rear (West) Elevation - Building 1

1/8" = 1'-0"



Street (South) Elevation - Building 1

1/8" = 1'-0"

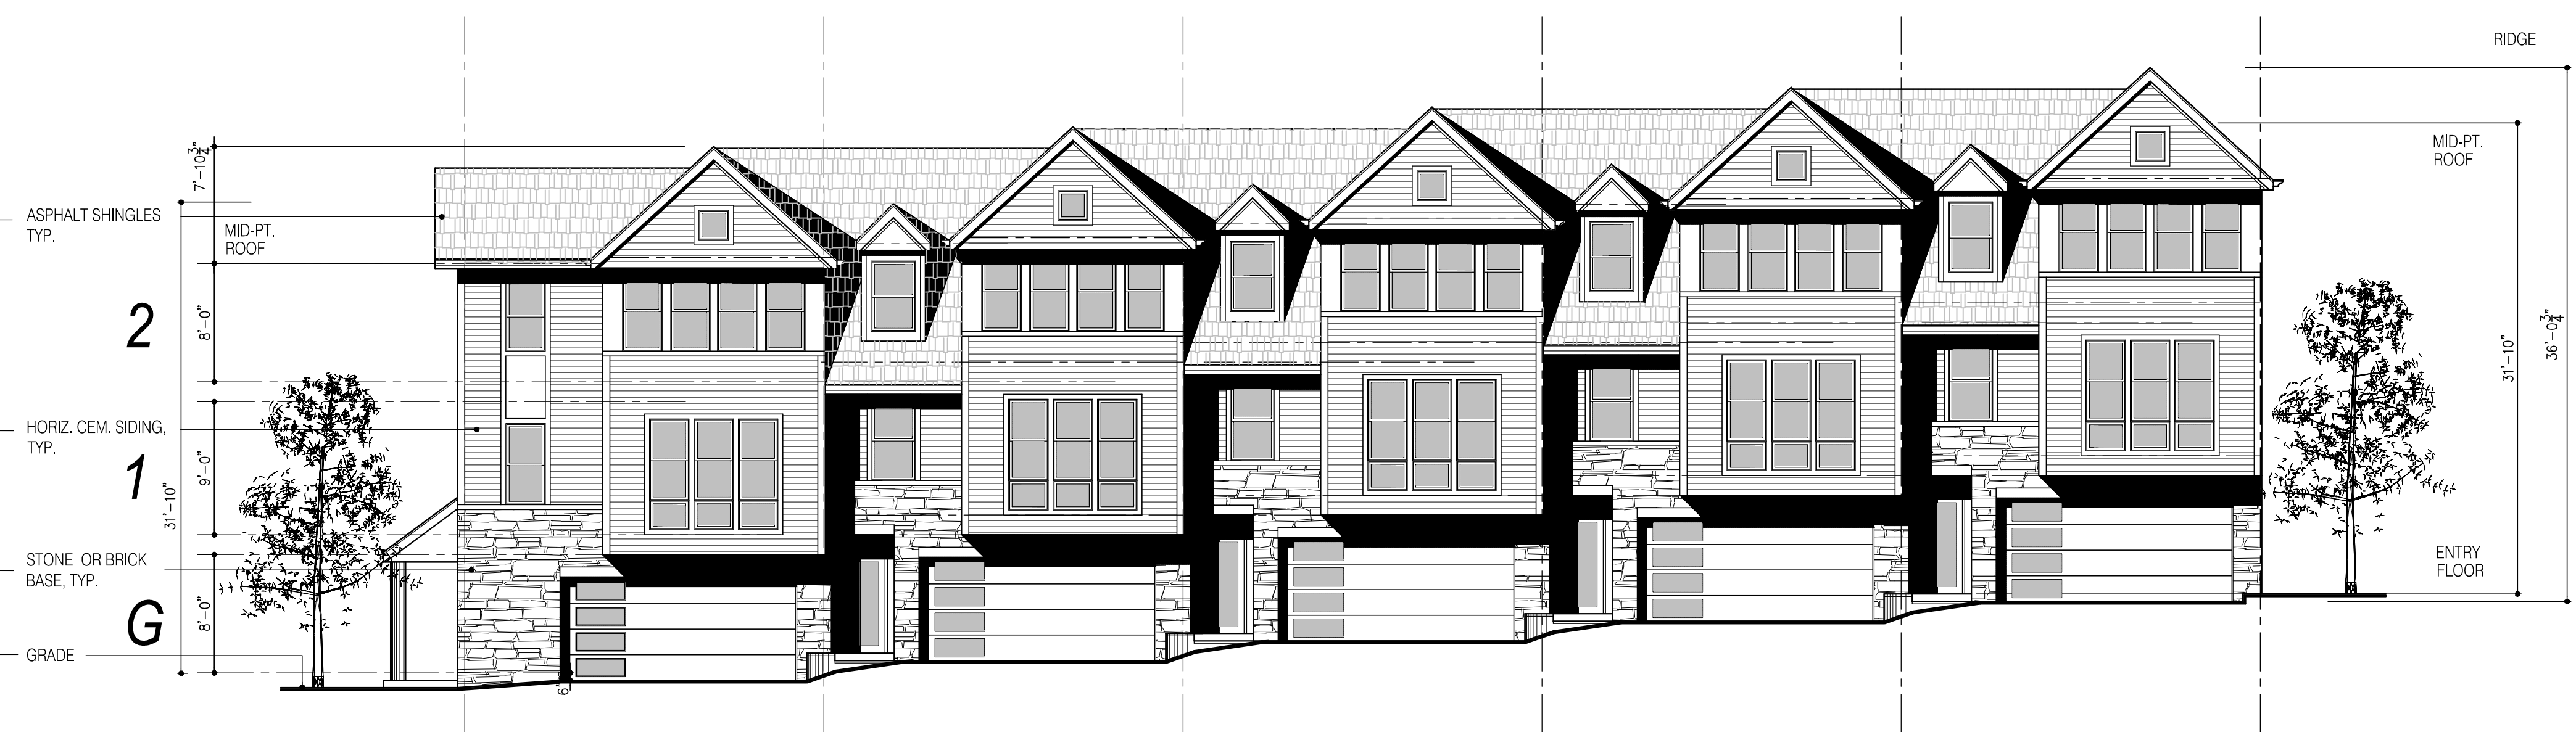

Front (East) Elevation - Building 1

1/8" = 1'-0"

Proposed Townhomes

East Edsall Boulevard | Palisades Park, New Jersey

DEVELOPER:  
V & R DEVELOPERS INC.


This drawing is the property of Virgona + Virgona Architects. Any unauthorized use or reproduction of this drawing without the written consent of the Architect will be prosecuted to the fullest extent allowed under all applicable copyright laws.

Revisions

Consultants

**VIRGONA + VIRGONA**  
ARCHITECTS | PLANNERS

125 RIVER ROAD, SUITE 201 | EDGEWATER, NEW JERSEY 07020

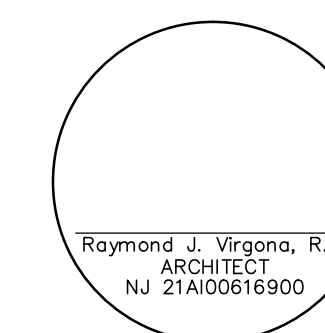

Des.	RJV
Chkd.	
Date	NOVEMBER 22, 2020
Scale	AS NOTED
Job No.	

Contents
BUILDING ELEVATIONS
Dwg No.

SK-1